


Location Plan - 1:500

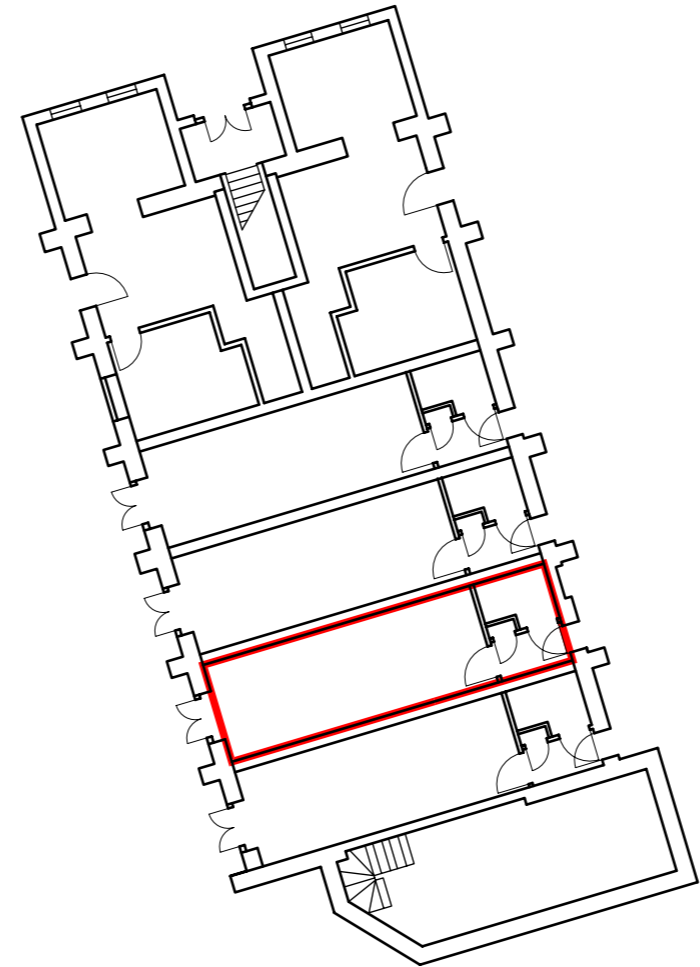


Ground Floor Plan - 1:200


SAXON HOUSE  
21 MARKET SQUARE  
SANDBACH  
CHESHIRE  
CW11 1AT  
TEL: 0800 024 8052  
WEB: WWW.REDBOXSURVEYS.CO.UK  
EMAIL: INFO@REDBOXSURVEYS.CO.UK

Client: David Michael  
Project: Flat 5 - Ground Floor  
59 Lansdown  
Stroud, GL5 1BN


Drawing Title: Location Plan

Drawing Status: Final	Scale: 1:200 & 1:500	Paper Size: A3	Sheet No: 1 of 1
Project No: RBS - 23/3079	Drawing No: RBS - 23/3079/001	Date of Issue: 08/02/23	

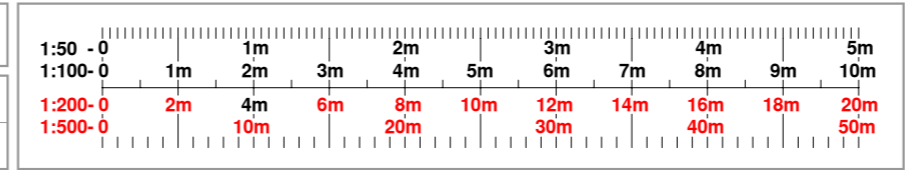

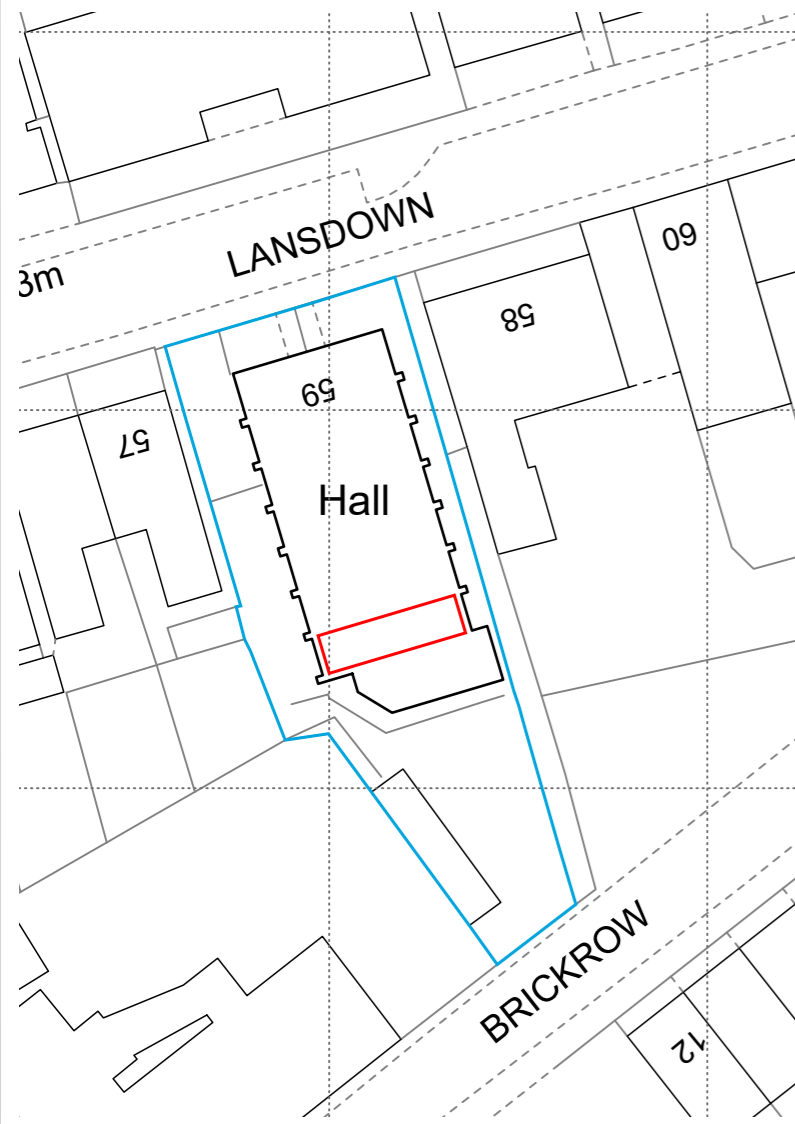

Location Plan - 1:500

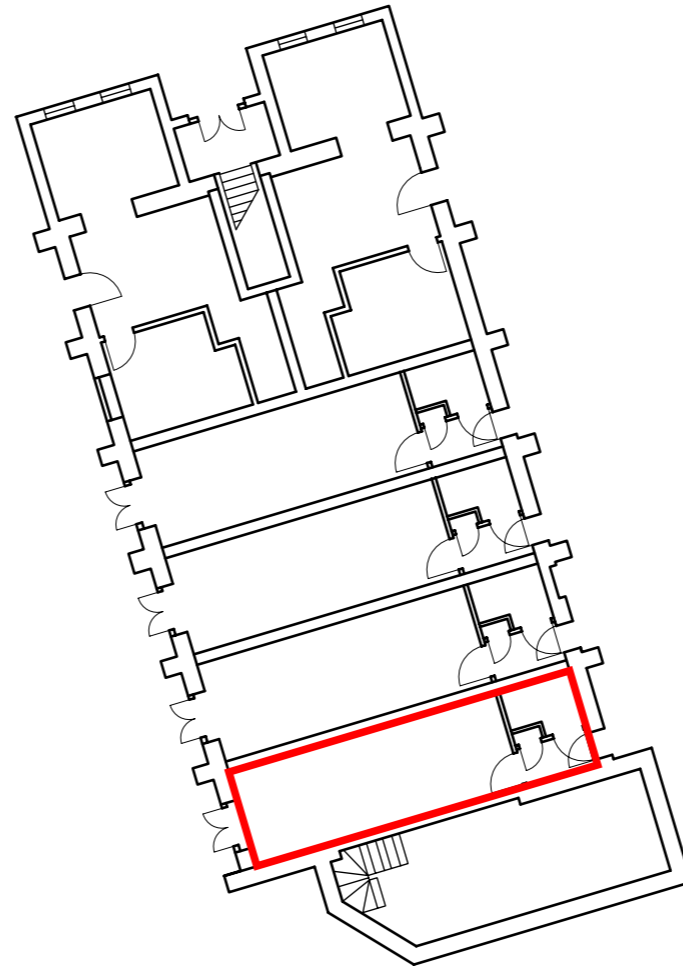


Ground Floor Plan - 1:200


SAXON HOUSE  
21 MARKET SQUARE  
SANDBACH  
CHESHIRE  
CW11 1AT  
TEL: 0800 024 8052  
WEB: WWW.REDBOXSURVEYS.CO.UK  
EMAIL: INFO@REDBOXSURVEYS.CO.UK

Client: David Michael  
Project: Flat 6 - Ground Floor  
59 Lansdown  
Stroud, GL5 1BN


Drawing Title: Location Plan

Drawing Status: Final	Scale: 1:200 & 1:500	Paper Size: A3	Sheet No: 1 of 1
Project No: RBS - 23/3079	Drawing No: RBS - 23/3079/002	Date of Issue: 08/02/23	

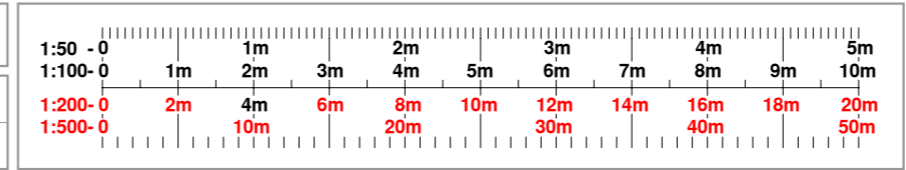

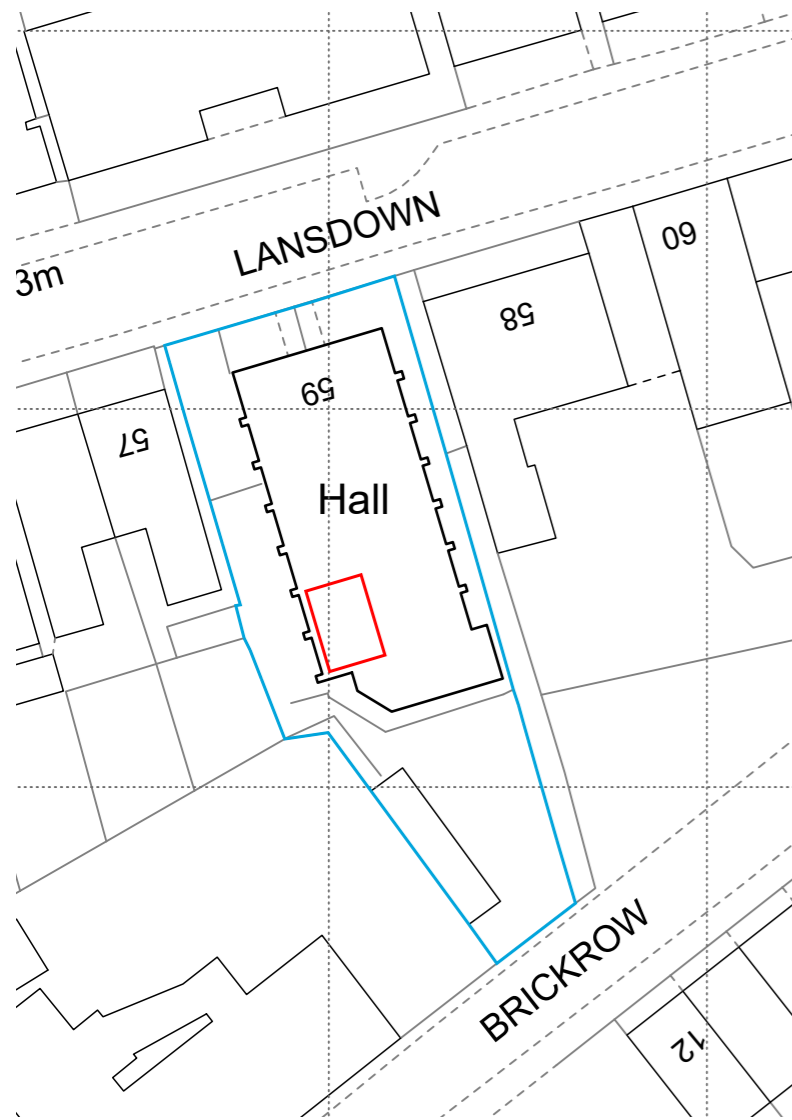

Location Plan - First Floor - 1:500

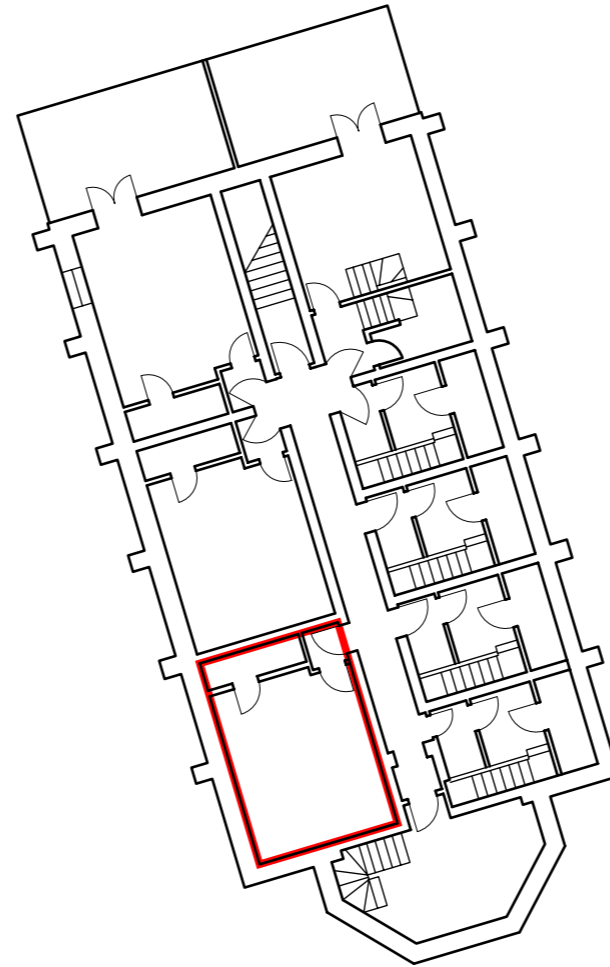


First Floor Plan - 1:200


SAXON HOUSE  
21 MARKET SQUARE  
SANDBACH  
CHESHIRE  
CW11 1AT  
TEL: 0800 024 8052  
WEB: WWW.REDBOXSURVEYS.CO.UK  
EMAIL: INFO@REDBOXSURVEYS.CO.UK




Client: David Michael  
Project: Flat 9 - First Floor  
59 Lansdown  
Stroud, GL5 1BN

Drawing Title: Location Plan  
Drawing Status: Final  
Scale: 1:200 & 1:500  
Paper Size: A3  
Sheet No: 1 of 1  
Project No: RBS - 23/3079  
Drawing No: RBS - 23/3079/003  
Date of Issue: 08/02/23

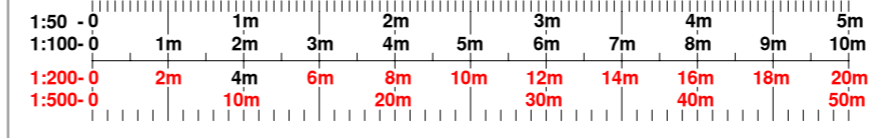


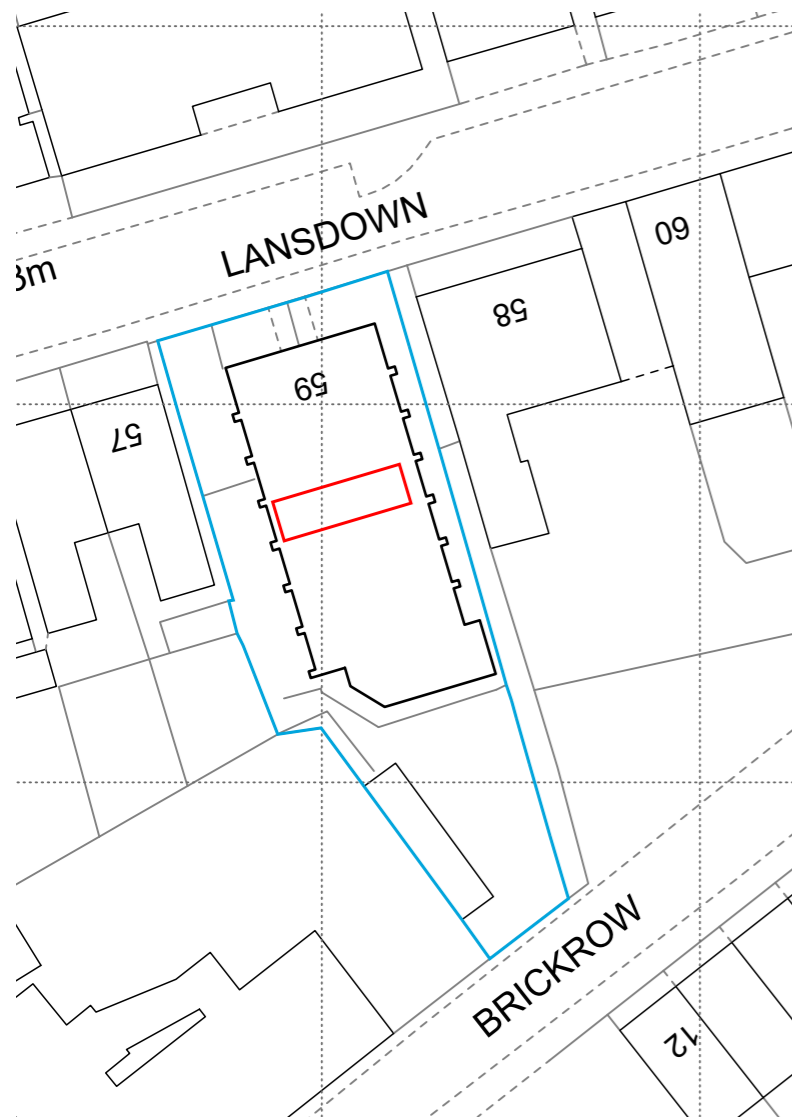

Location Plan - First Floor & Second - 1:500

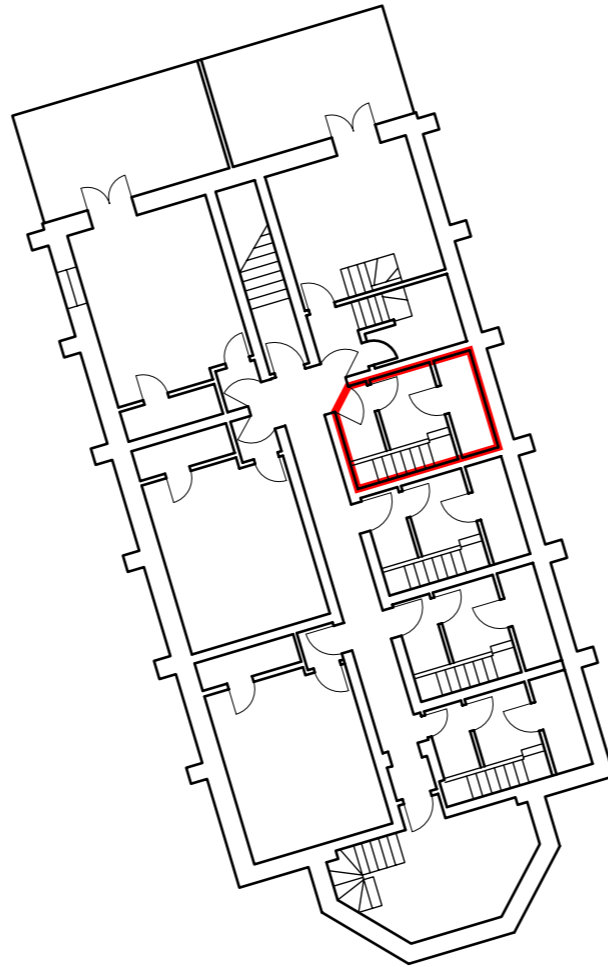

First Floor Plan - 1:200

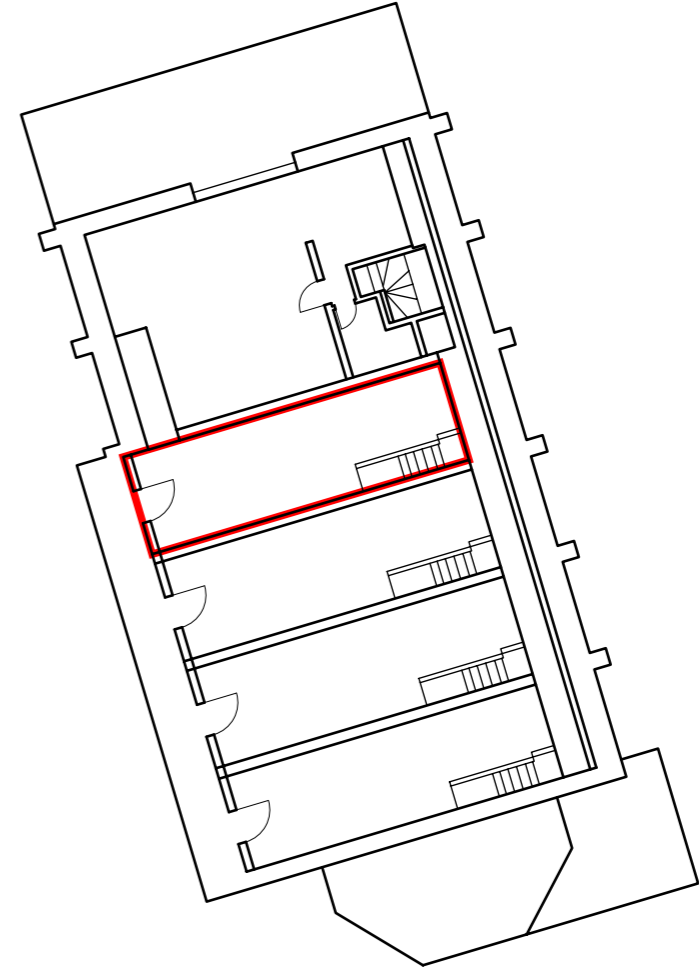


Second Floor Plan - 1:200


SAXON HOUSE  
21 MARKET SQUARE  
SANDBACH  
CHESHIRE  
CW11 1AT  
TEL: 0800 024 8052  
WEB: WWW.REDBOXSURVEYS.CO.UK  
EMAIL: INFO@REDBOXSURVEYS.CO.UK




Client: David Michael  
Project: Flat 11 - First & Second Floor  
59 Lansdown  
Stroud, GL5 1BN

Drawing Title: Location Plan  
Drawing Status: Final  
Scale: 1:200 & 1:500  
Paper Size: A3  
Sheet No: 1 of 1  
Project No: RBS - 23/3079  
Drawing No: RBS - 23/3079/004  
Date of Issue: 08/02/23

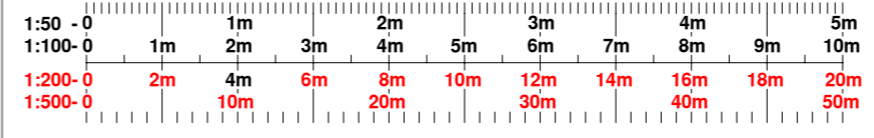


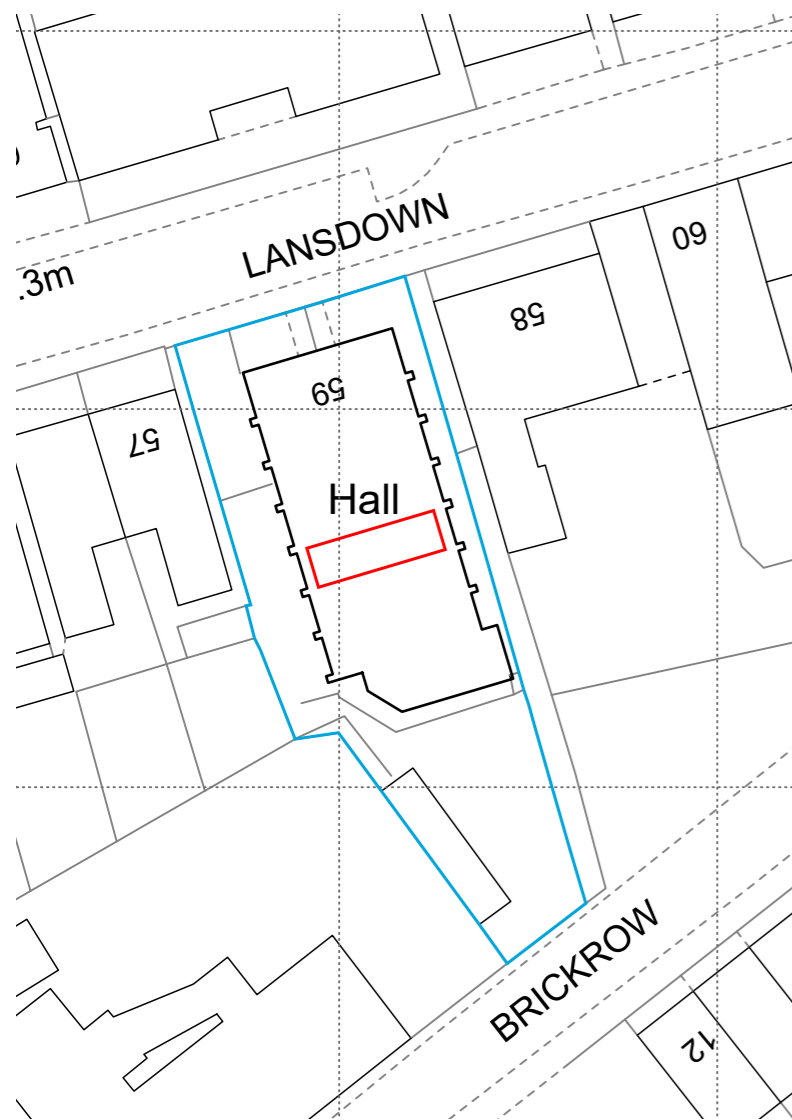

Location Plan - First Floor & Second - 1:500

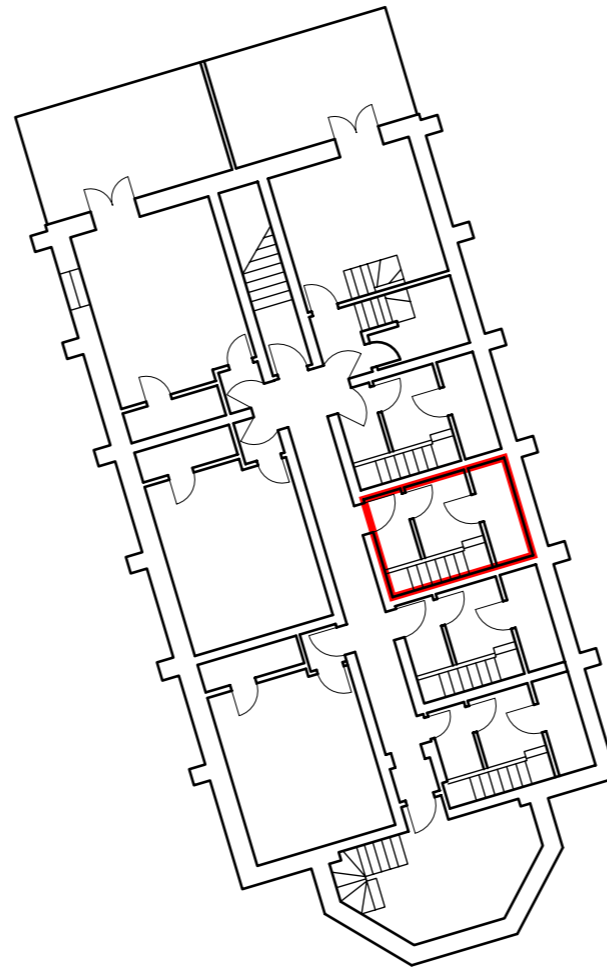

First Floor Plan - 1:200

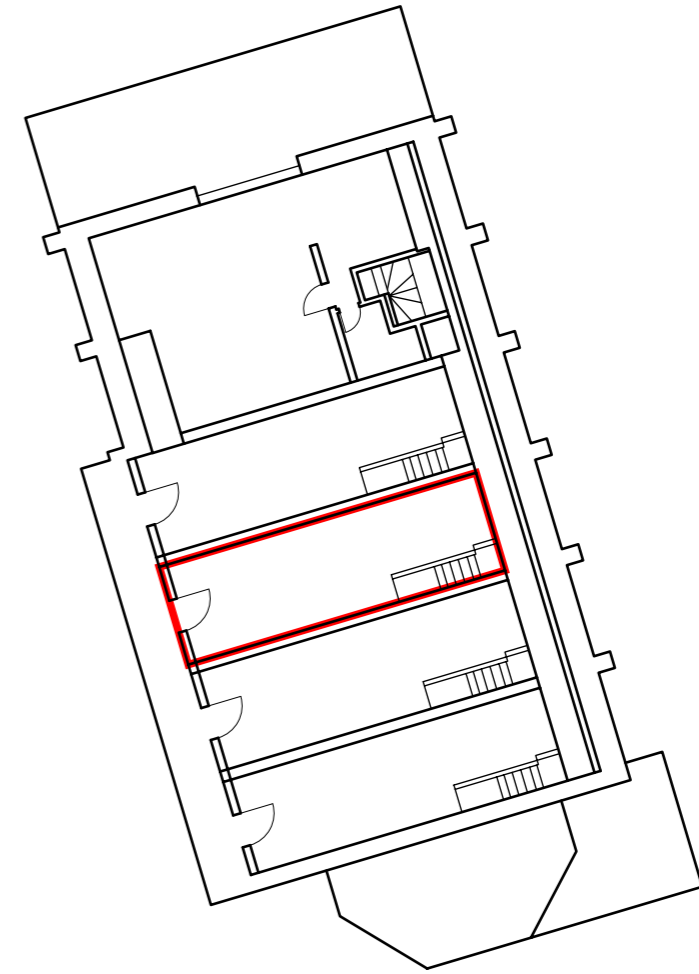


Second Floor Plan - 1:200


SAXON HOUSE  
21 MARKET SQUARE  
SANDBACH  
CHESHIRE  
CW11 1AT  
TEL: 0800 024 8052  
WEB: WWW.REDBOXSURVEYS.CO.UK  
EMAIL: INFO@REDBOXSURVEYS.CO.UK




Client: David Michael  
Project: Flat 12 - First & Second Floor  
59 Lansdown  
Stroud, GL5 1BN

Drawing Title: Location Plan  
Drawing Status: Final  
Scale: 1:200 & 1:500  
Paper Size: A3  
Sheet No: 1 of 1  
Project No: RBS - 23/3079  
Drawing No: RBS - 23/3079/005  
Date of Issue: 08/02/23

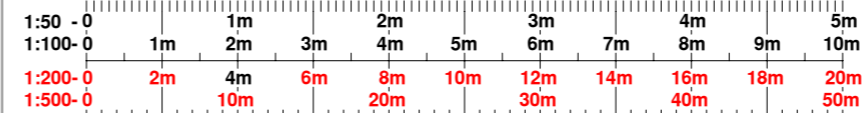


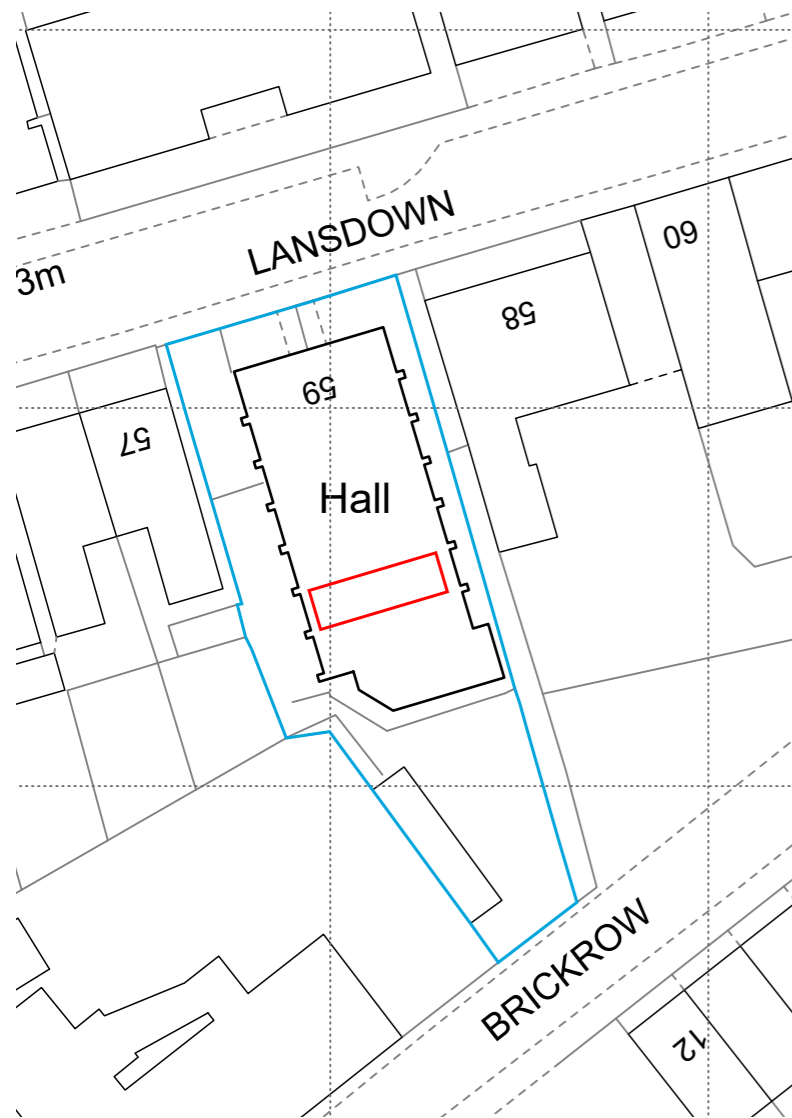

Location Plan - First Floor & Second - 1:500

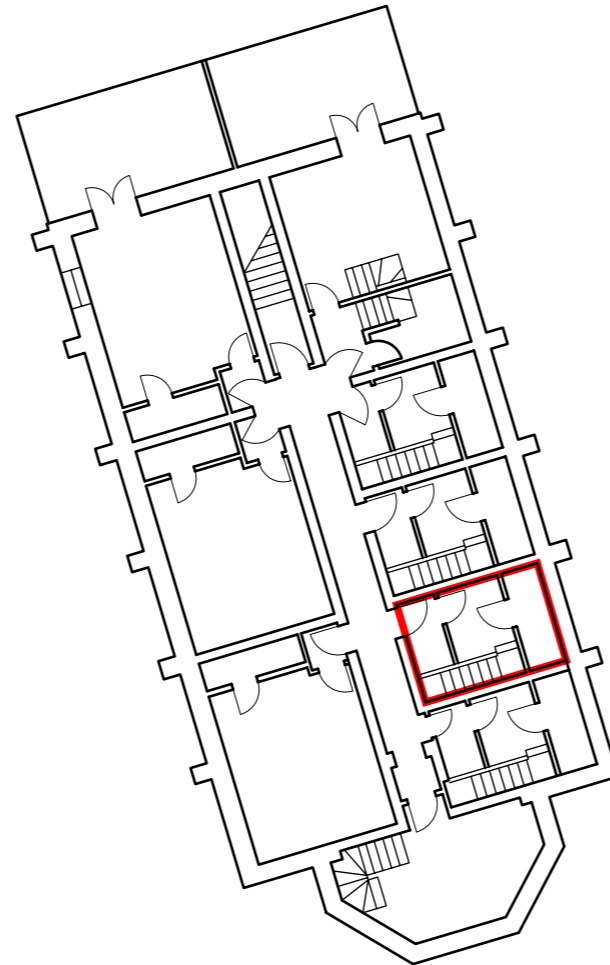

First Floor Plan - 1:200

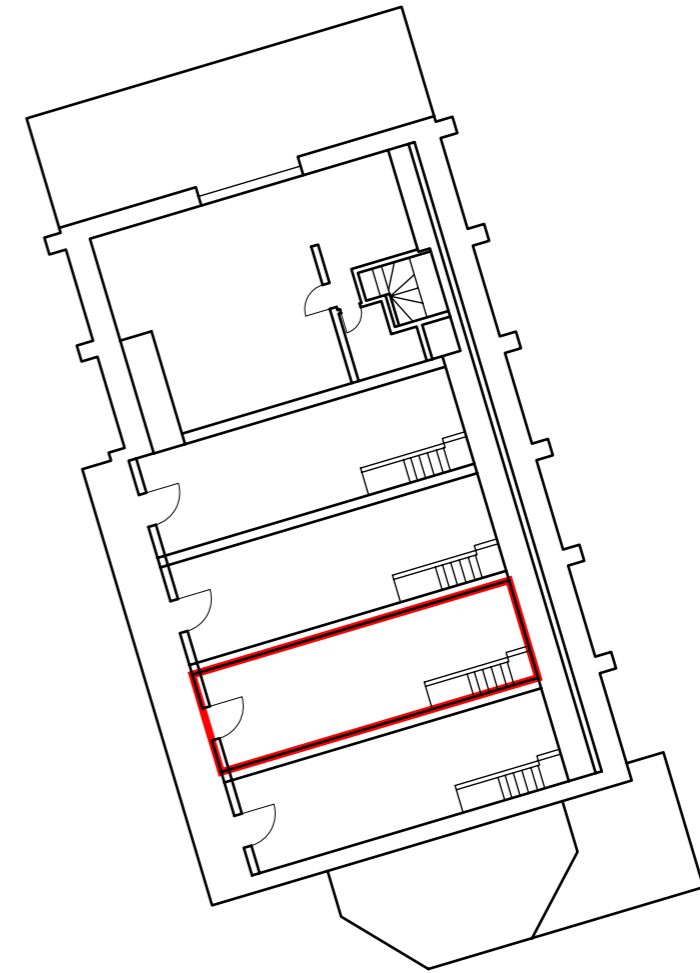

Second Floor Plan - 1:200

SAXON HOUSE  
21 MARKET SQUARE  
SANDBACH  
CHESHIRE  
CW11 1AT  
TEL: 0800 024 8052  
WEB: WWW.REDBOXSURVEYS.CO.UK  
EMAIL: INFO@REDBOXSURVEYS.CO.UK



Client: David Michael  
Project: Flat 13 - First & Second Floor  
59 Lansdown  
Stroud, GL5 1BN

Drawing Title: <b>Location Plan</b>			
Drawing Status: Final	Scale: 1:200 & 1:500	Paper Size: A3	Sheet No: 1 of 1
Project No: RBS - 23/3079	Drawing No: RBS - 23/3079/006	Date of Issue: 08/02/23	

