


COMMON HOUSE
186 m²
2000ft²

LOWER GROUND FLOOR PLAN

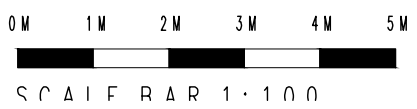




GROUND FLOOR PLAN






GROUND FLOOR PLAN



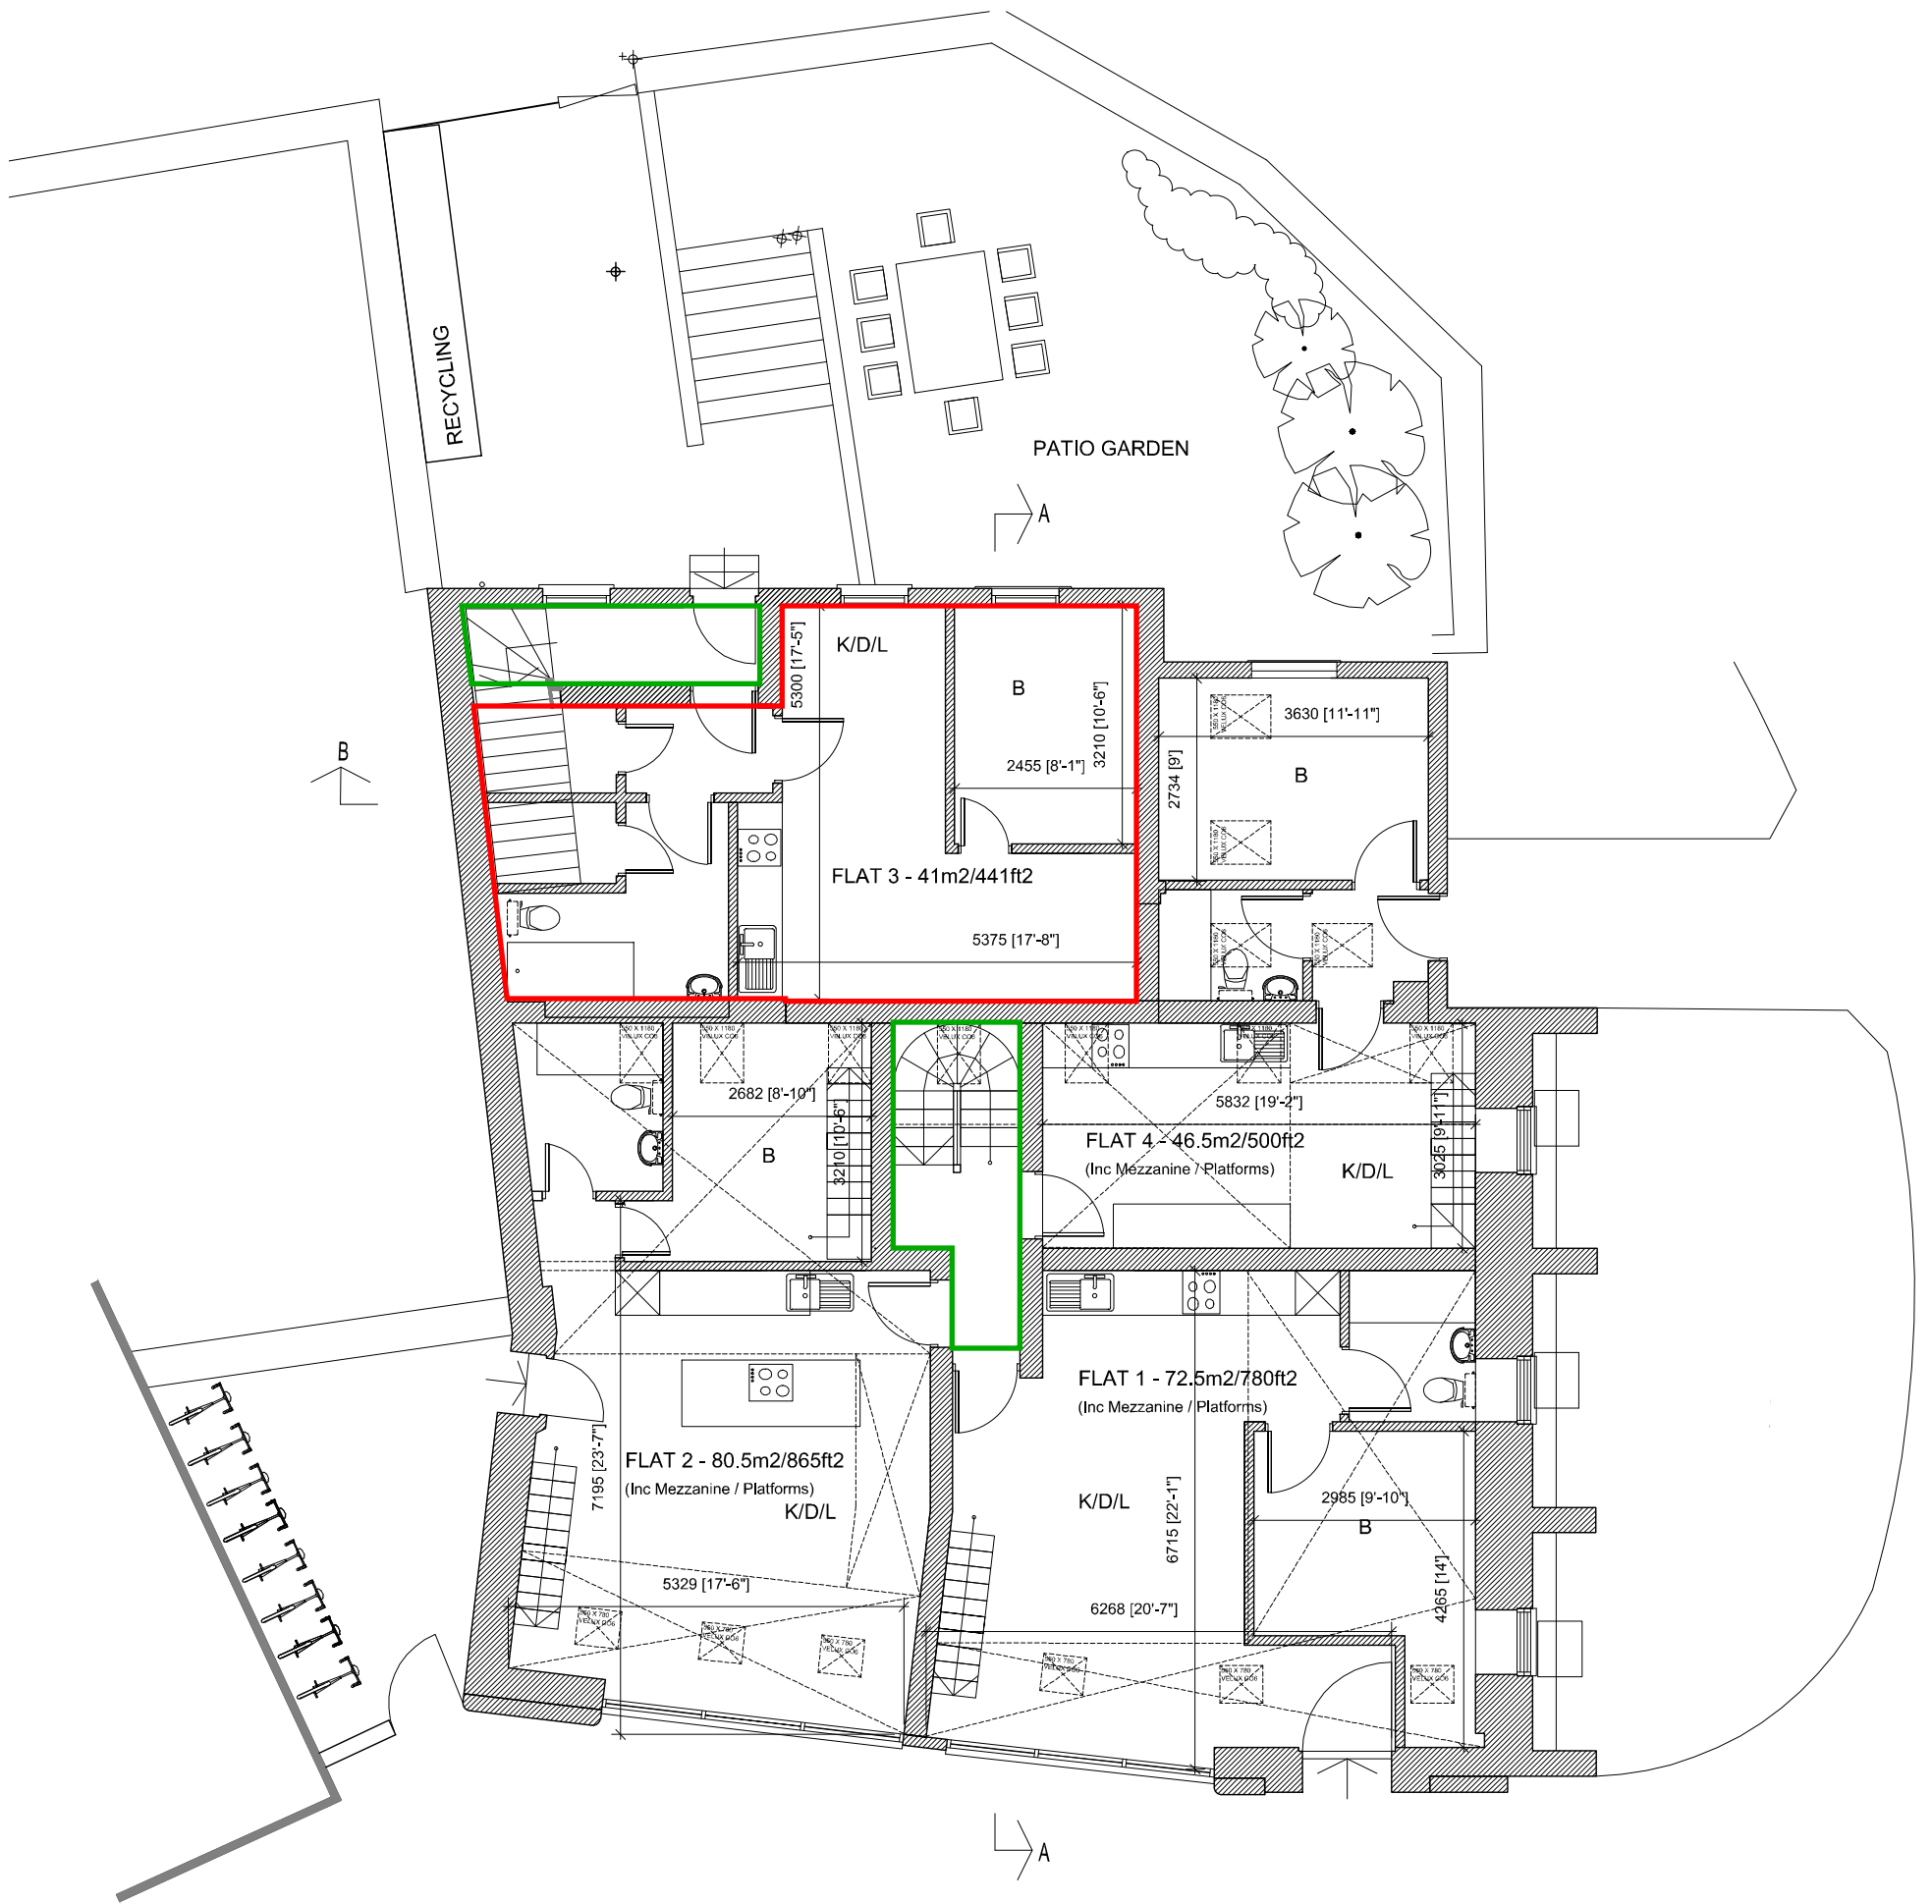


GROUND FLOOR PLAN

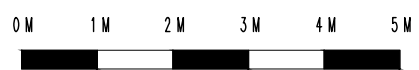



GROUND FLOOR PLAN

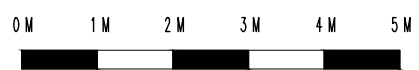




FIRST FLOOR PLAN

0M 1M 2M 3M 4M 5M



SCALE BAR 1:100

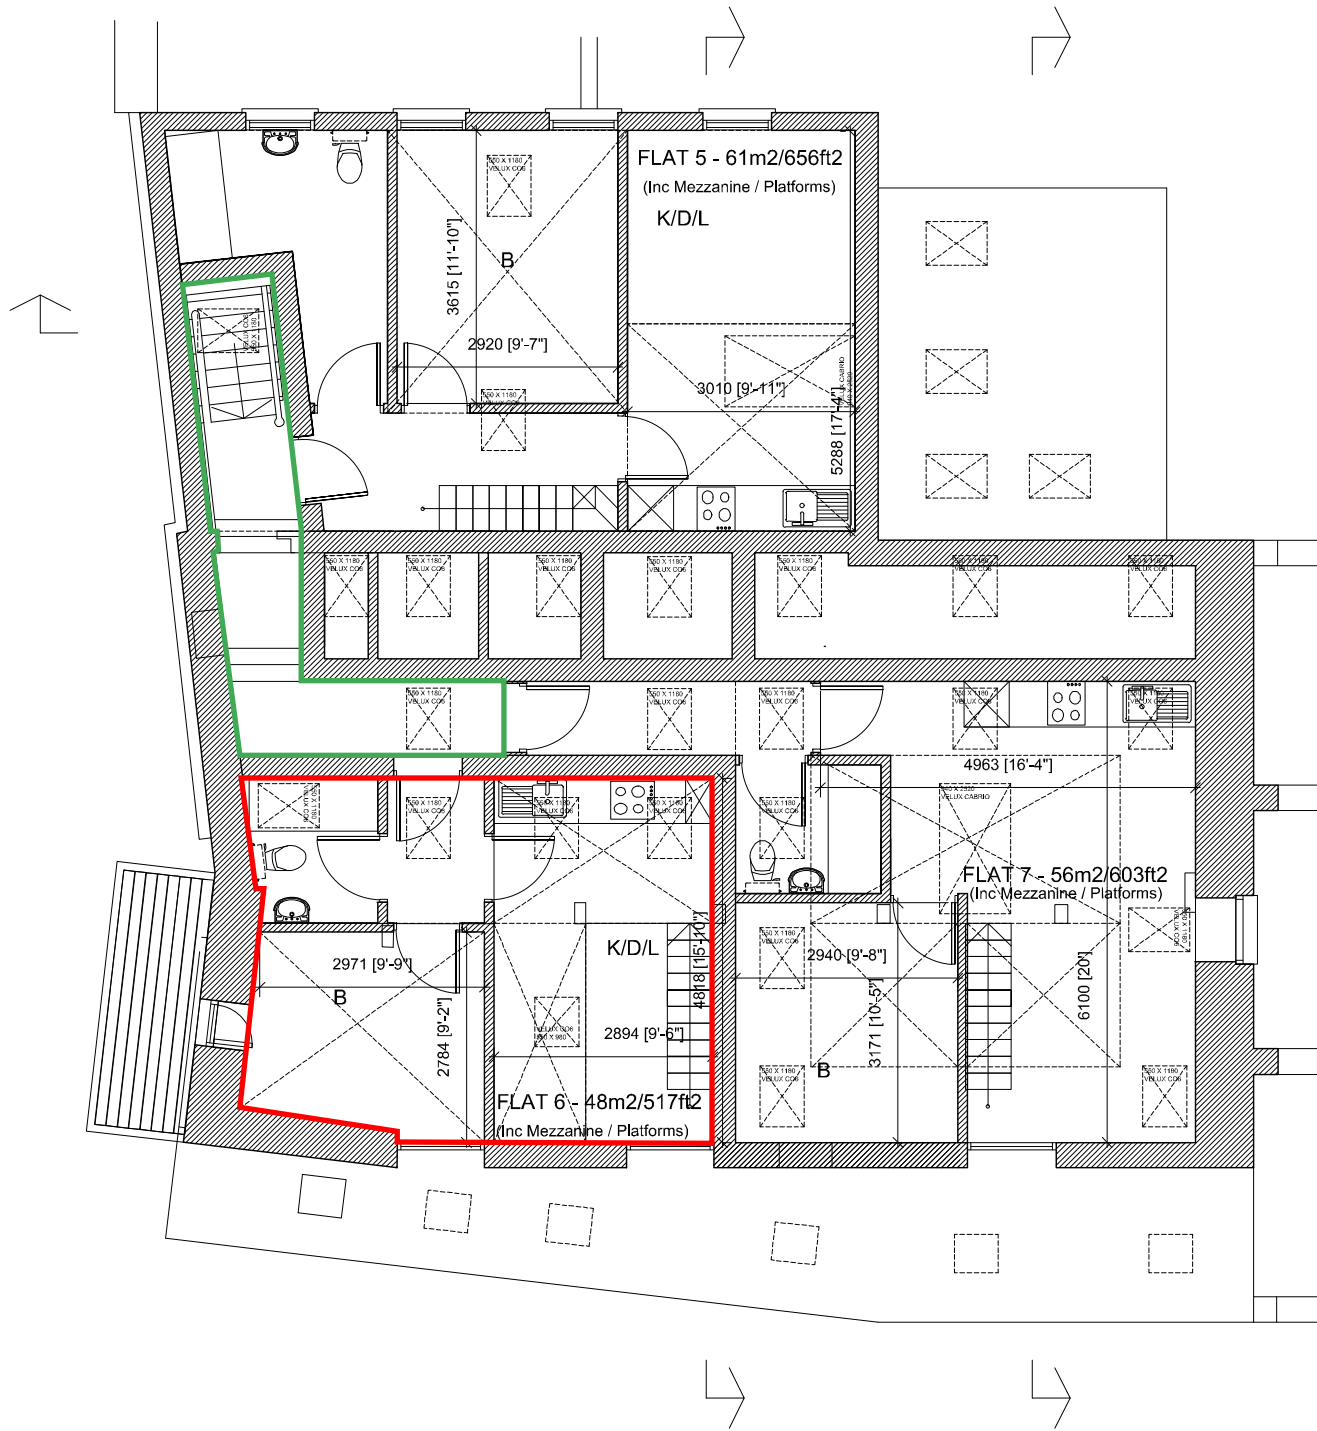


FIRST FLOOR PLAN

0M 1M 2M 3M 4M 5M



SCALE BAR 1:100

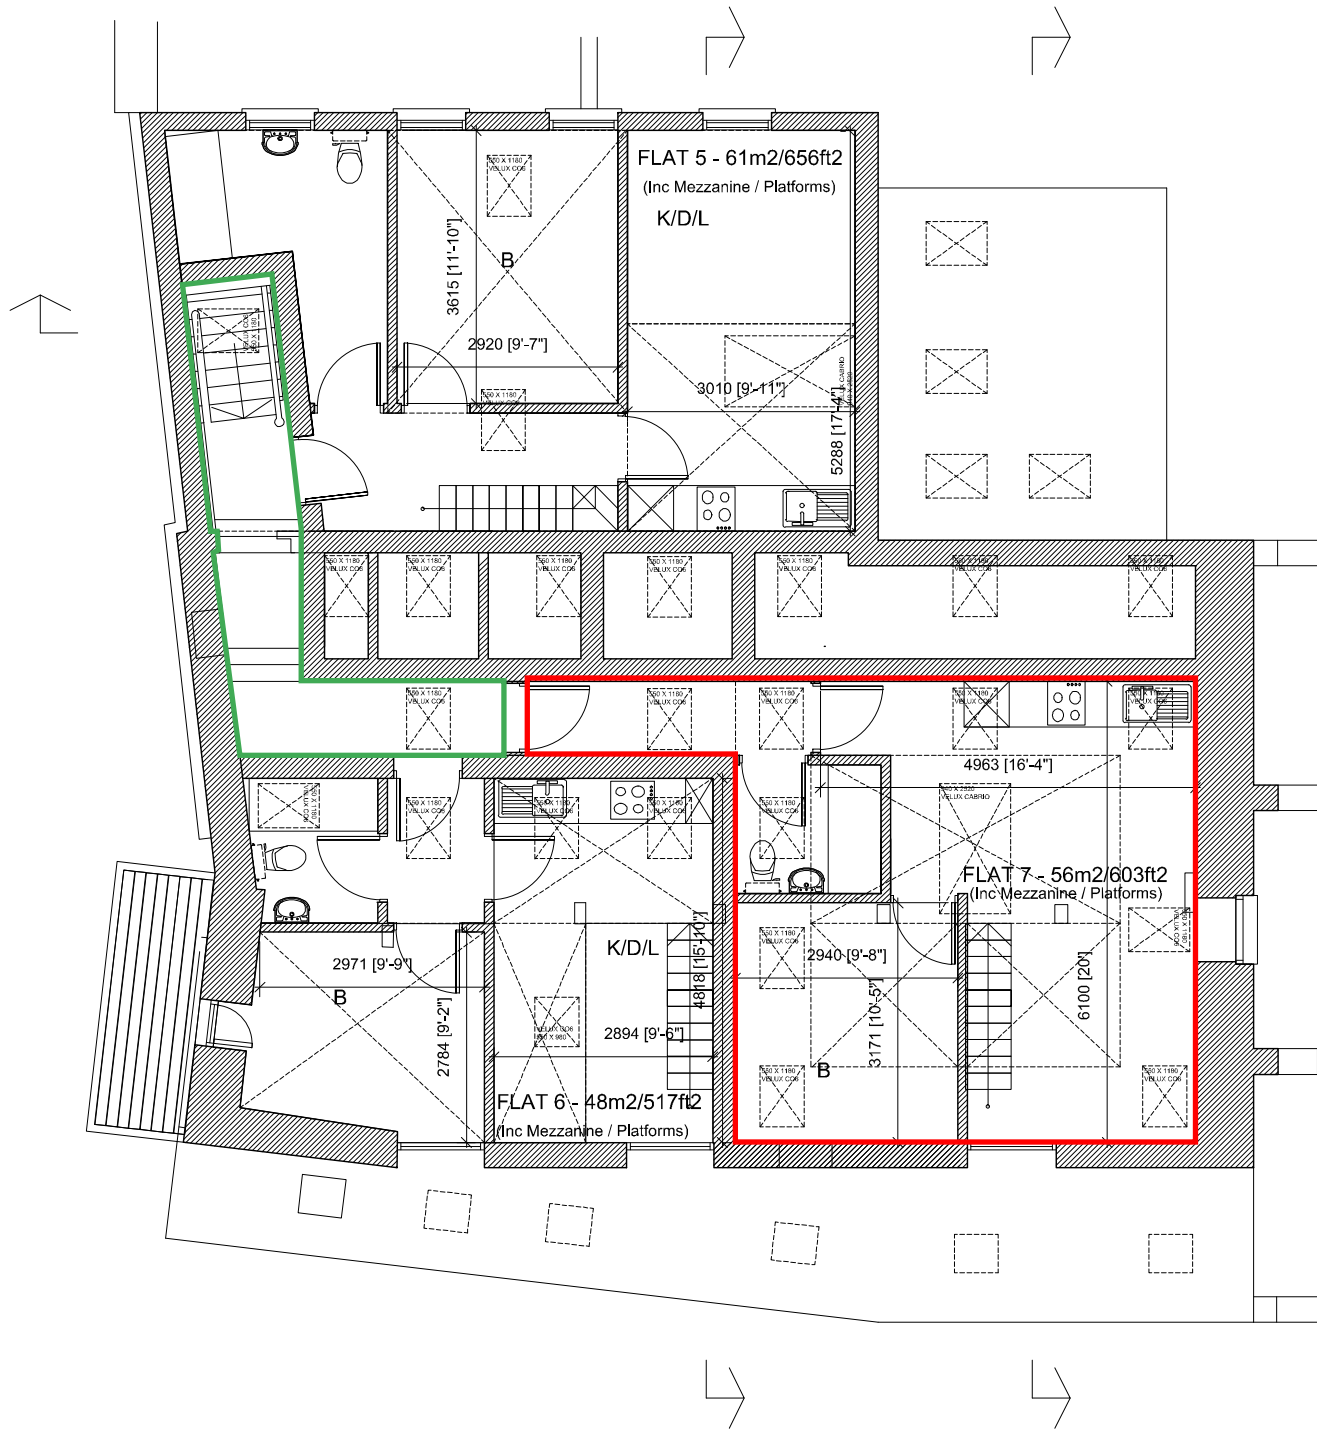

FIRST FLOOR PLAN

0M 1M 2M 3M 4M 5M



SCALE BAR 1:100